


plan

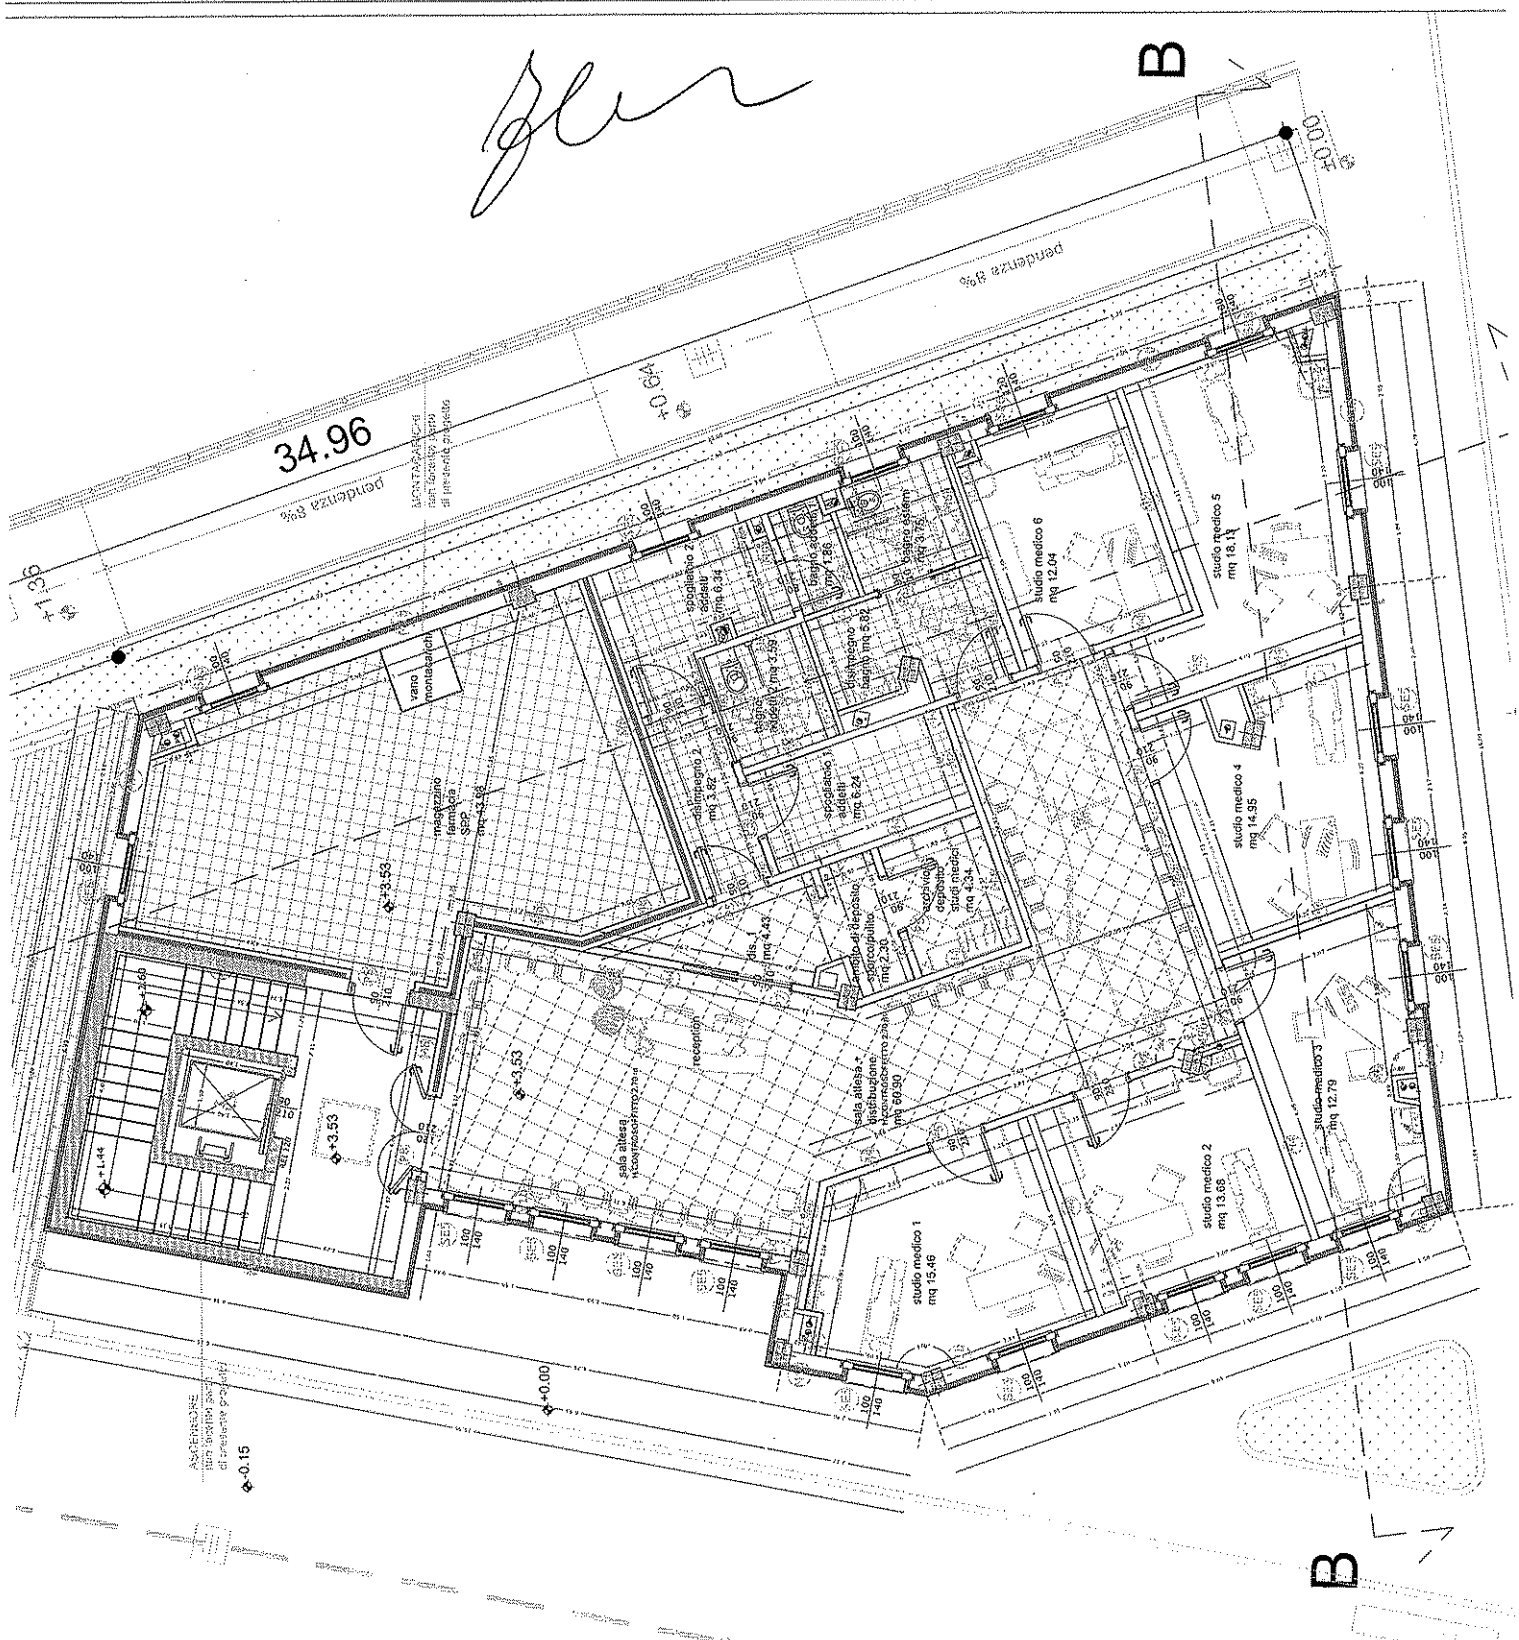

34.96
pendenza 8%

B

B

-0.15

S.U. TOTALE	
	224.42

